


## **Appendix B Traffic Data April 2005**

---

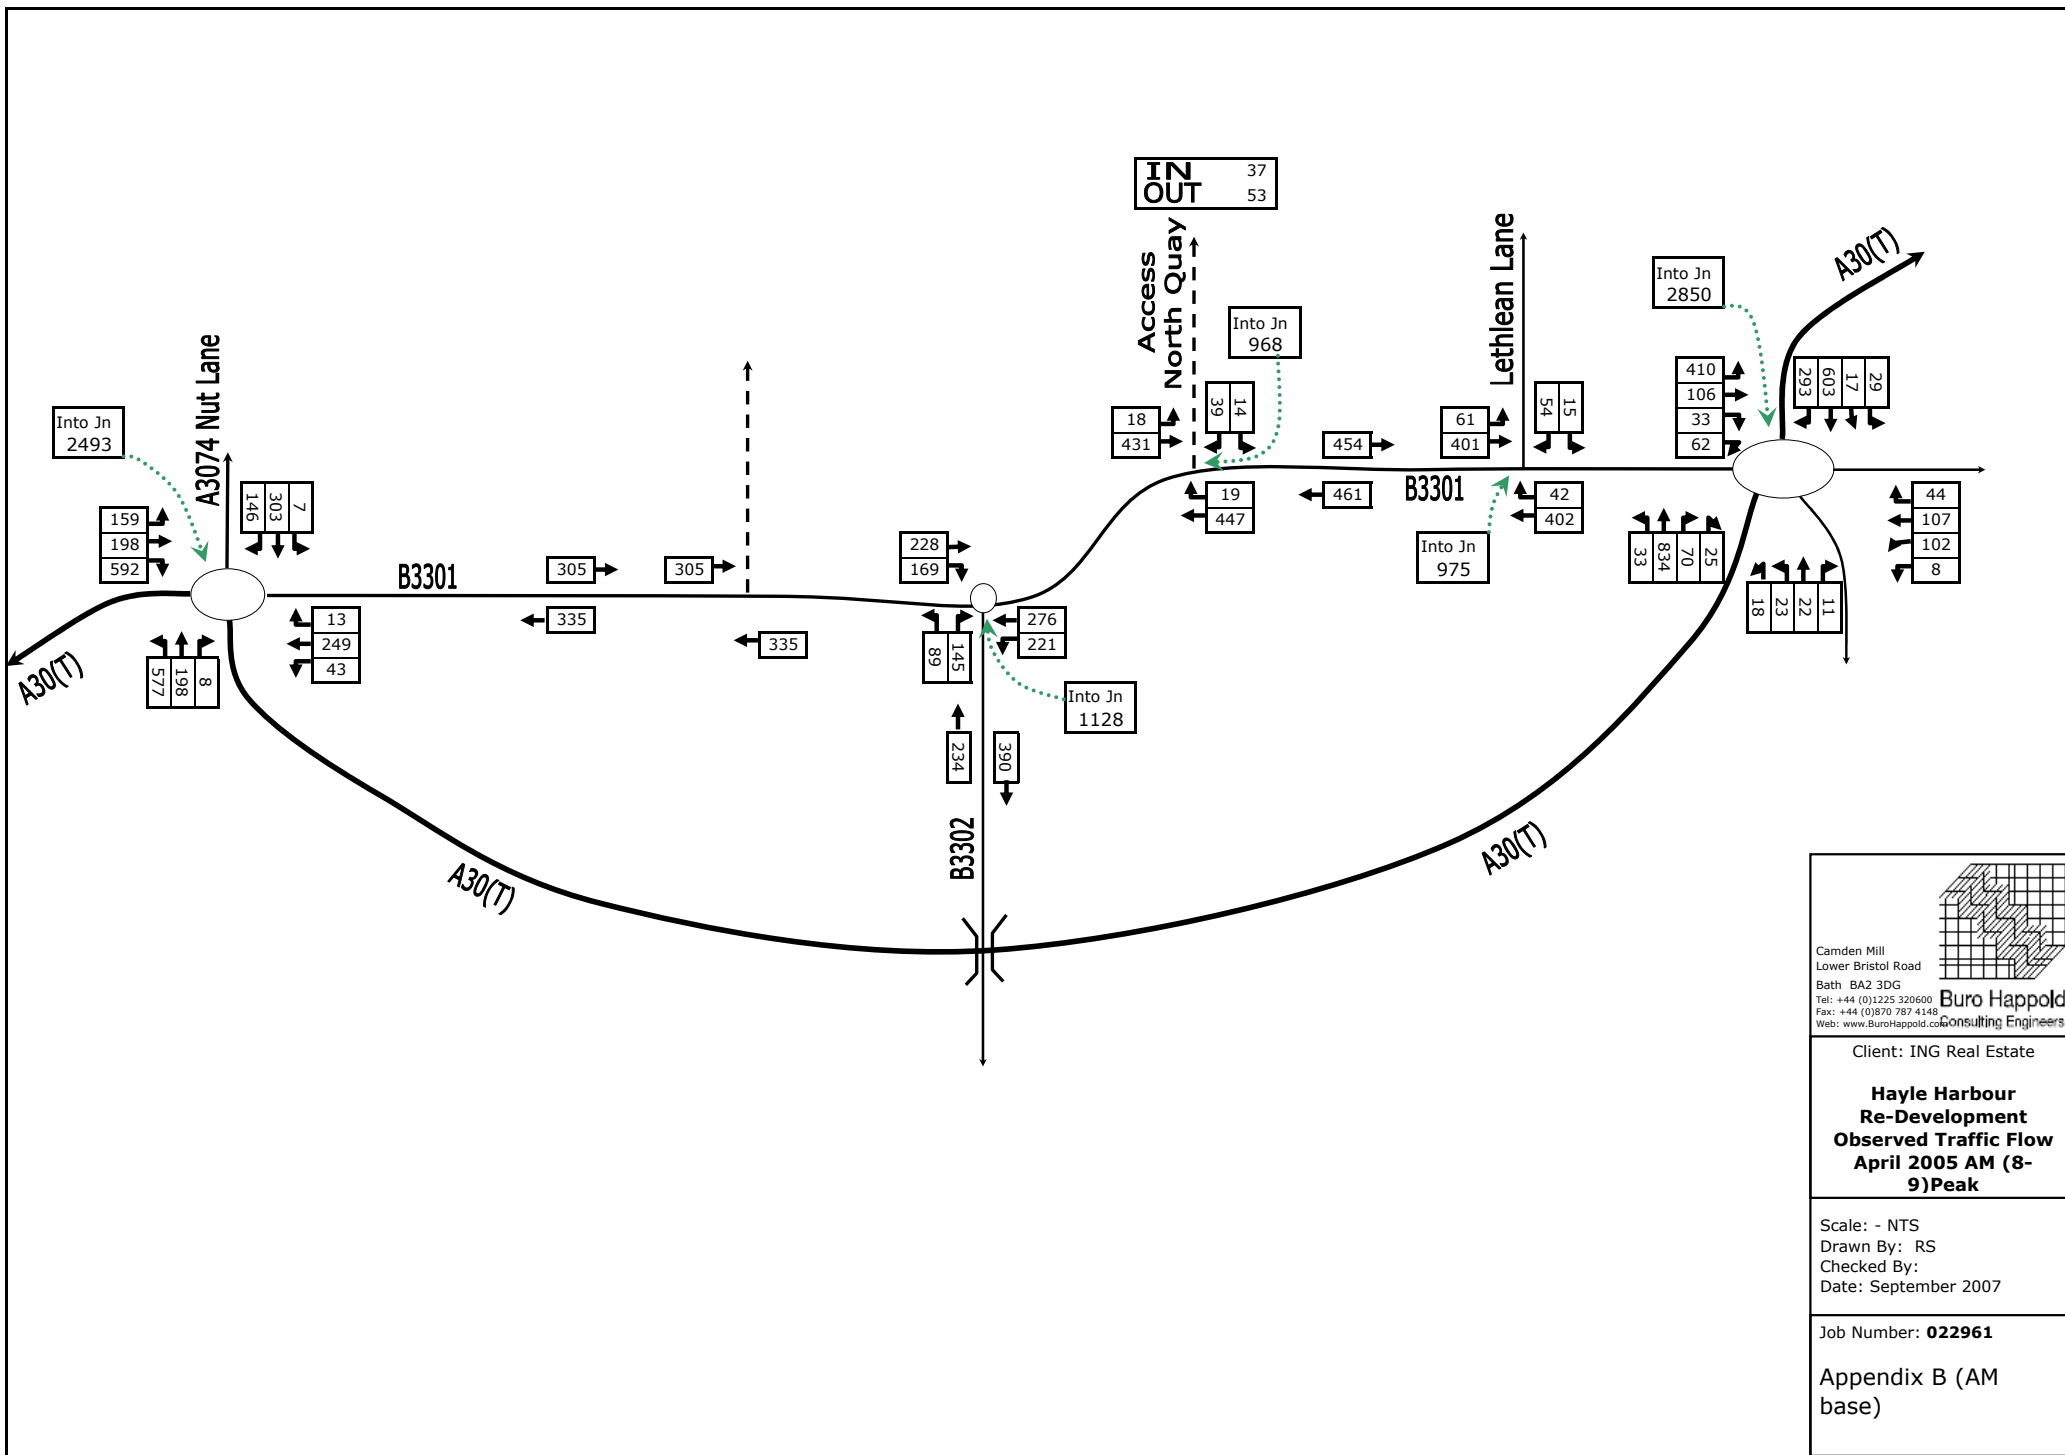



Camden Mill  
Lower Bristol Road  
Bath BA2 3DG  
Tel: +44 (0)1225 320600  
Fax: +44 (0)870 787 4148  
Web: www.BuroHappold.co.uk

**Buro Happold**  
Consulting Engineers

Client: ING Real Estate


**Hayle Harbour  
Re-Development  
Observed Traffic Flow  
April 2005 AM (8-9)Peak**

Scale: - NTS  
Drawn By: RS  
Checked By:  
Date: September 2007

Job Number: **022961**

Appendix B (AM base)



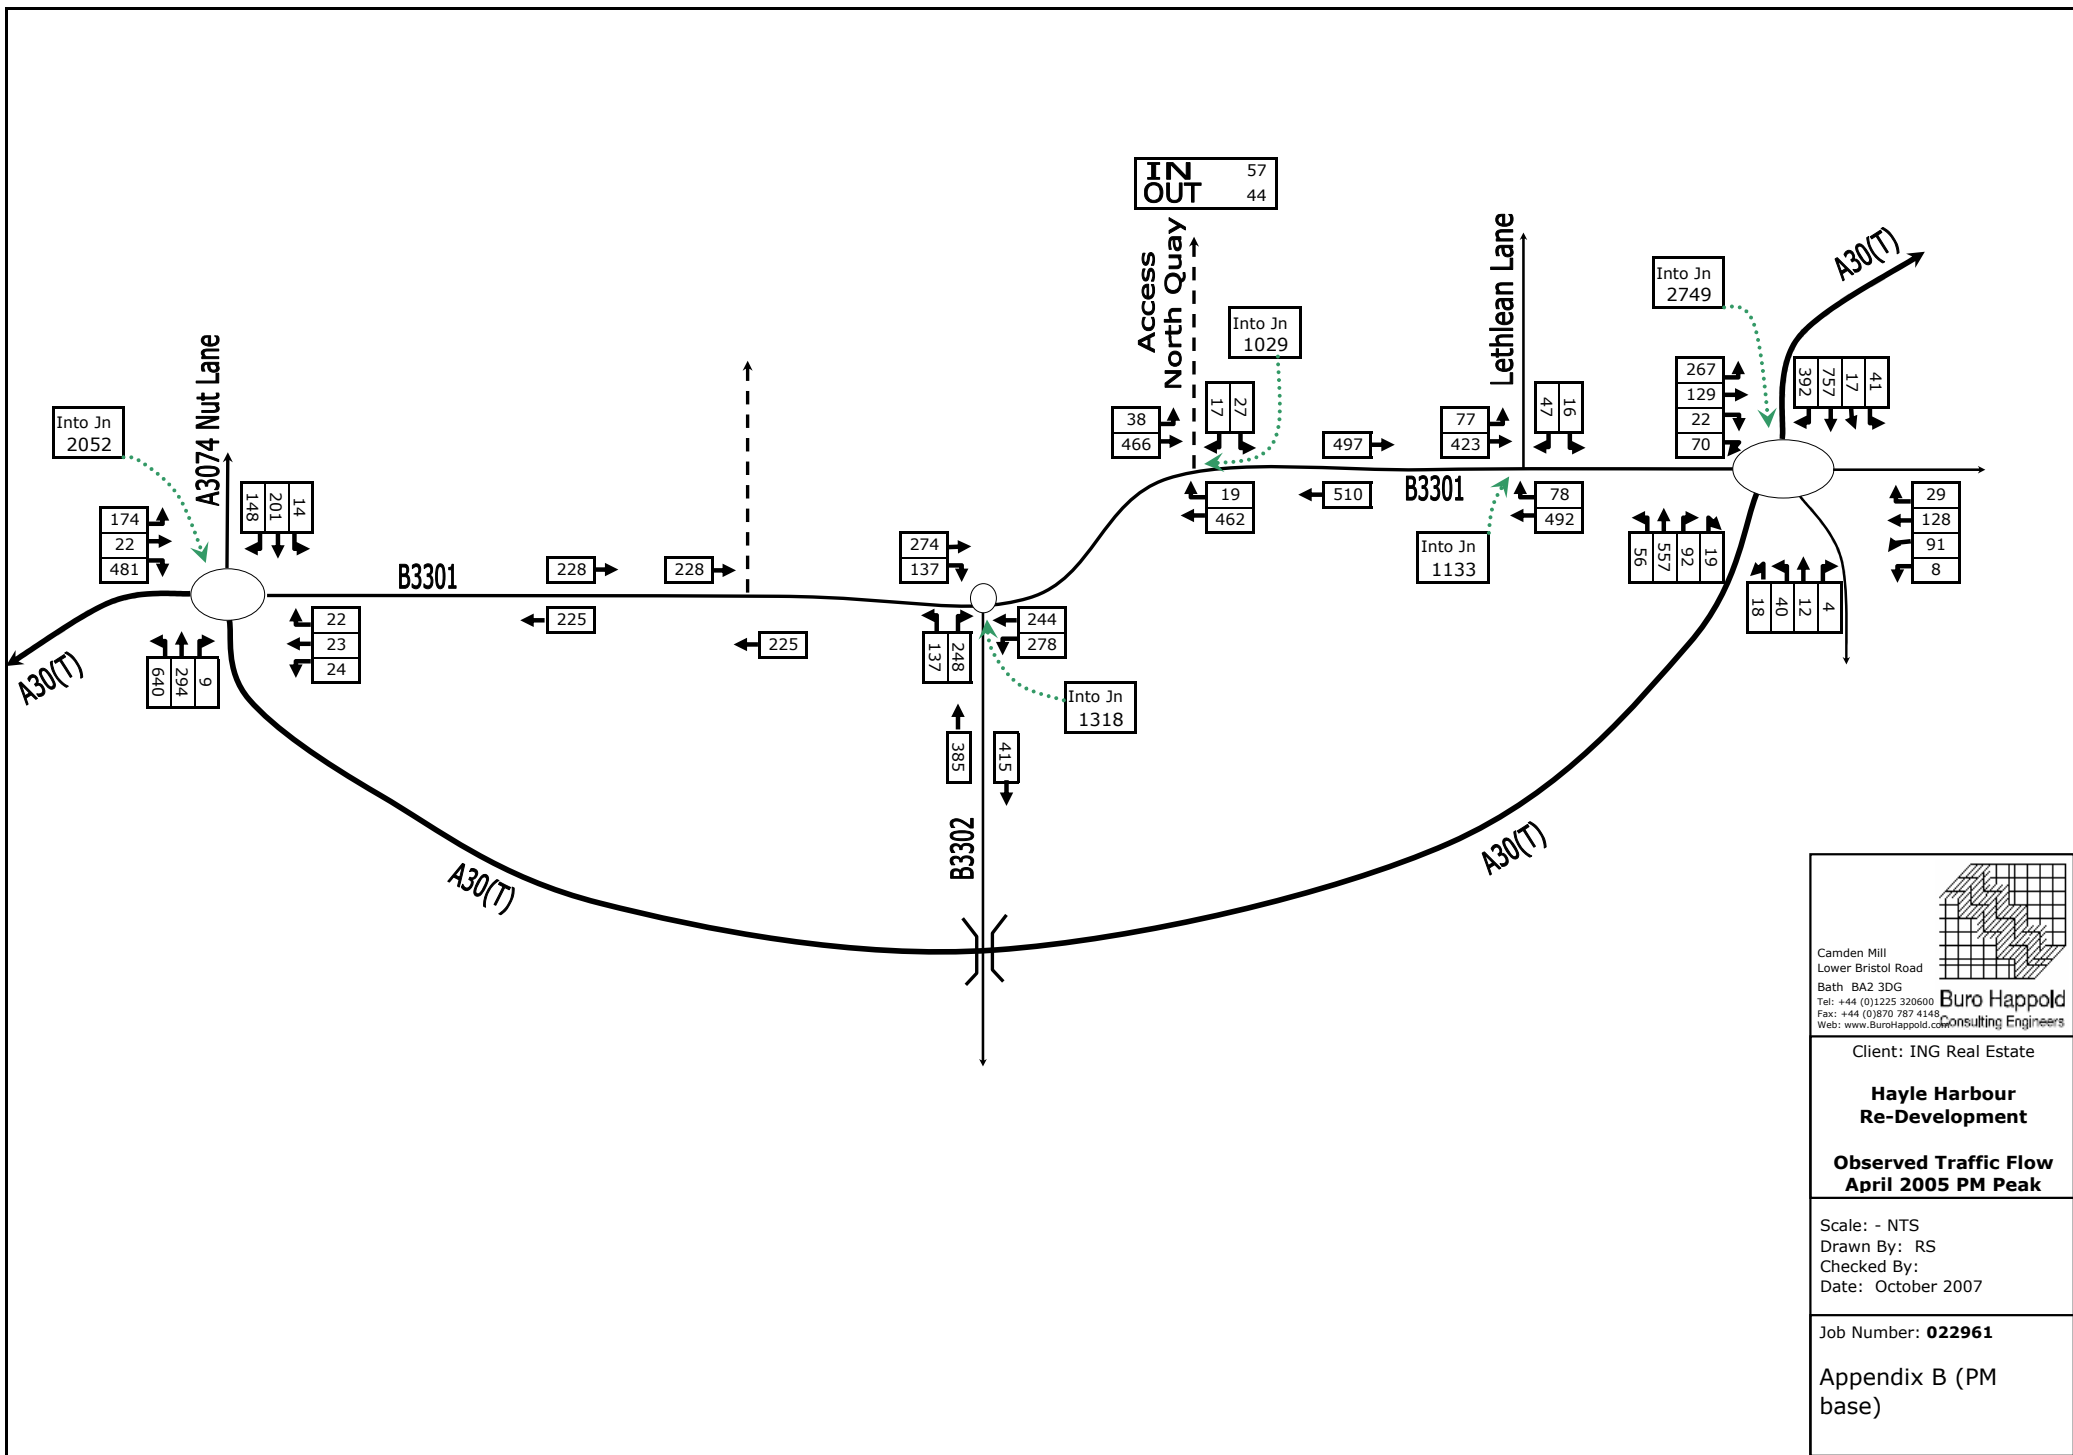

Camden Mill  
Lower Bristol Road  
Bath BA2 3DG  
Tel: +44 (0)1225 320600  
Fax: +44 (0)1225 787 4148  
Web: www.BuroHappold.com  
**Buro Happold**  
Consulting Engineers

Client: ING Real Estate  
**Hayle Harbour Re-Development**  
**Observed Traffic Flow April 2005 PM Peak**

Scale: - NTS  
Drawn By: RS  
Checked By:  
Date: October 2007

Job Number: **022961**  
Appendix B (PM base)