


**New Foodstore**  
35,600 sqft

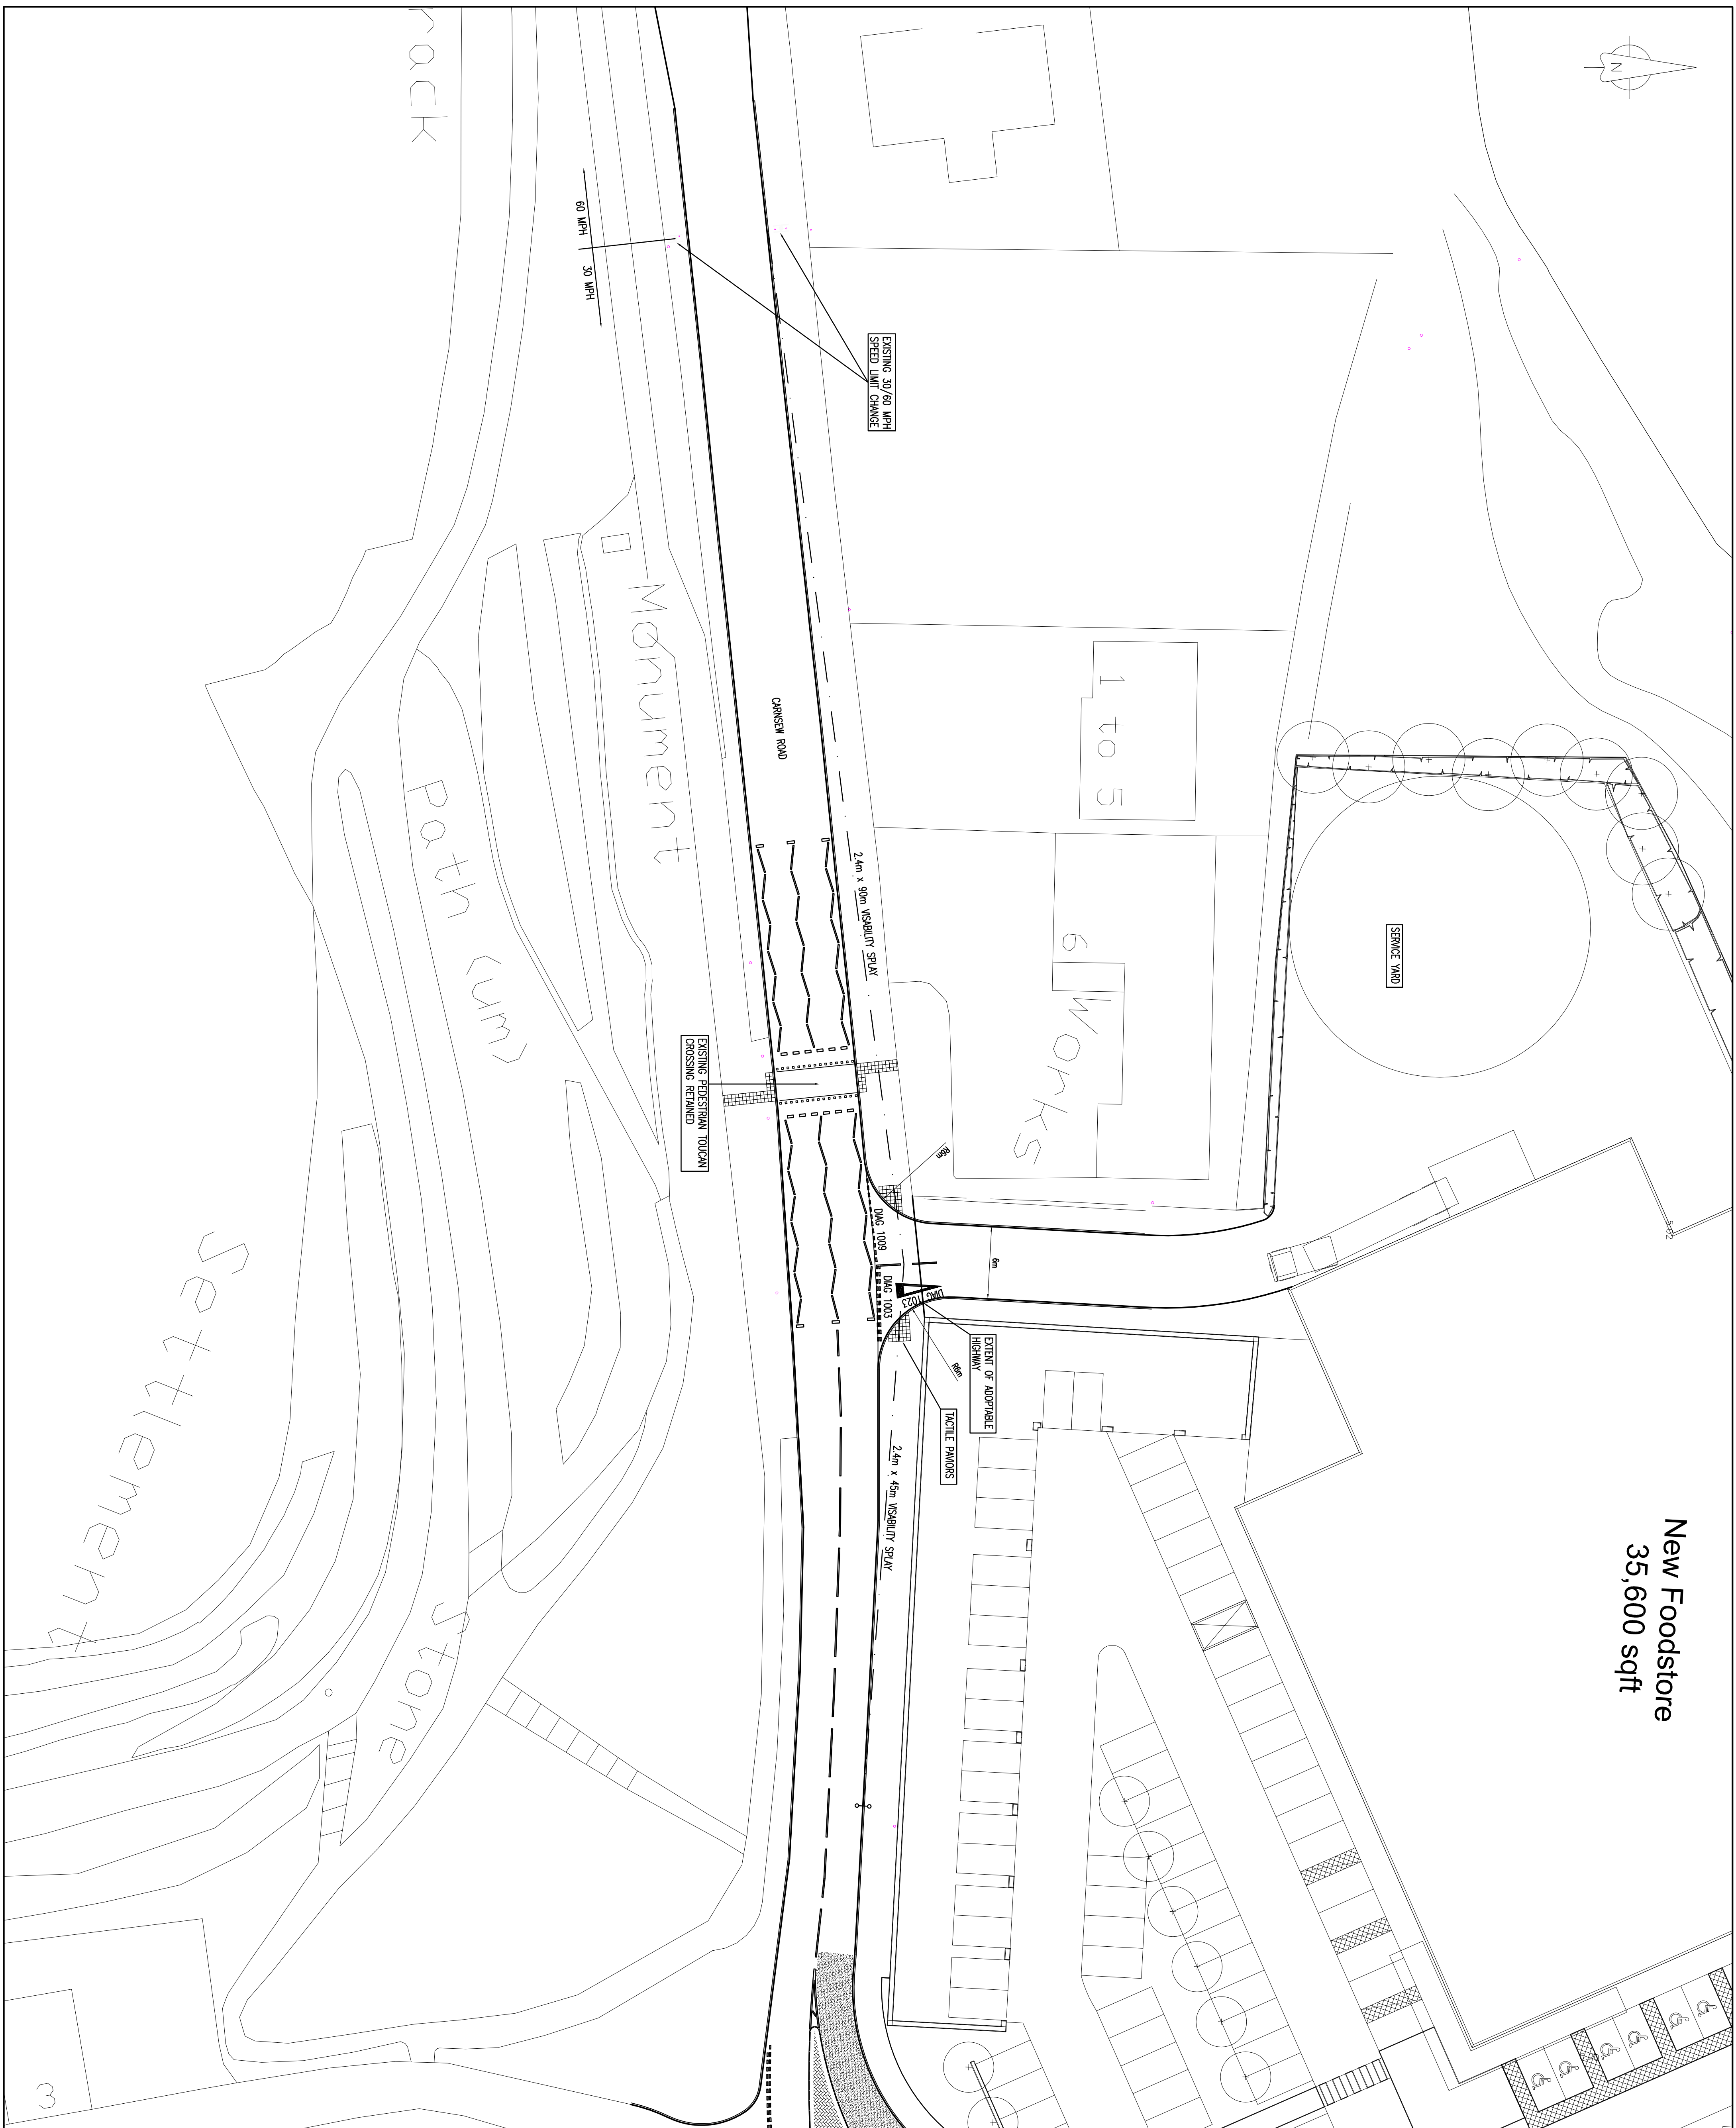

**NOTES**

- GENERAL**
1. ALL DIMENSIONS ARE IN MILLIMETERS UNLESS NOTED OTHERWISE. ALL LEVELS ARE IN METERS UNLESS NOTED OTHERWISE.
  2. ALL LEVELS RELATE TO ORDNANCE DATUM UNLESS NOTED OTHERWISE.
  3. DO NOT SCALE FROM THIS DRAWING. USE FIGURED DIMENSIONS ONLY.
  4. ANY DISCREPANCIES TO BE REPORTED IMMEDIATELY TO THE ENGINEER.
  5. THIS DRAWING TO BE READ IN CONJUNCTION WITH ALL RELEVANT ARCHITECTS, SUBCONTRACTORS AND SPECIALISTS DRAWINGS AND SPECIFICATIONS.
  6. THIS DRAWING IS COPYRIGHT © PROPERTY OF SHEAR DESIGN LIMITED.

**GEOMETRY & SIGNAGE SHOWN ARE INDICATIVE FOR PLANNING PURPOSES ONLY & WILL BE SUBJECT TO DETAILED DESIGN APPROVAL WITH CORNWALL COUNCIL POST PLANNING APPROVAL.**

REV	DATE	DESCRIPTION	BY	CHK

**CLIENT**  
ACTORIS

**PROJECT**  
PROPOSED FOOD STORE, HAYLE

**TITLE**  
SERVICE YARD ACCESS GENERAL ARRANGEMENT

**DATE**  
FEB 2011

**SCALE**  
1:250 @ A1

**STATUS**  
A

**DRAWING NUMBER**  
10011-SK202

**SHEAR design**  
Consulting Civil and Structural Engineers

7 Ashtree Court - Woody Close - Cardiff Gable Business Park - Cardiff - CF23 8HW  
Tel: 029 2054 7000 - Fax: 029 2054 7001 - www.shear-design.com - enquiries@shear-design.com

DATE: FEB 2011  
SCALE: 1:250 @ A1  
STATUS: A